


RAFT FOUNDATION PLAN
Scale 1:50

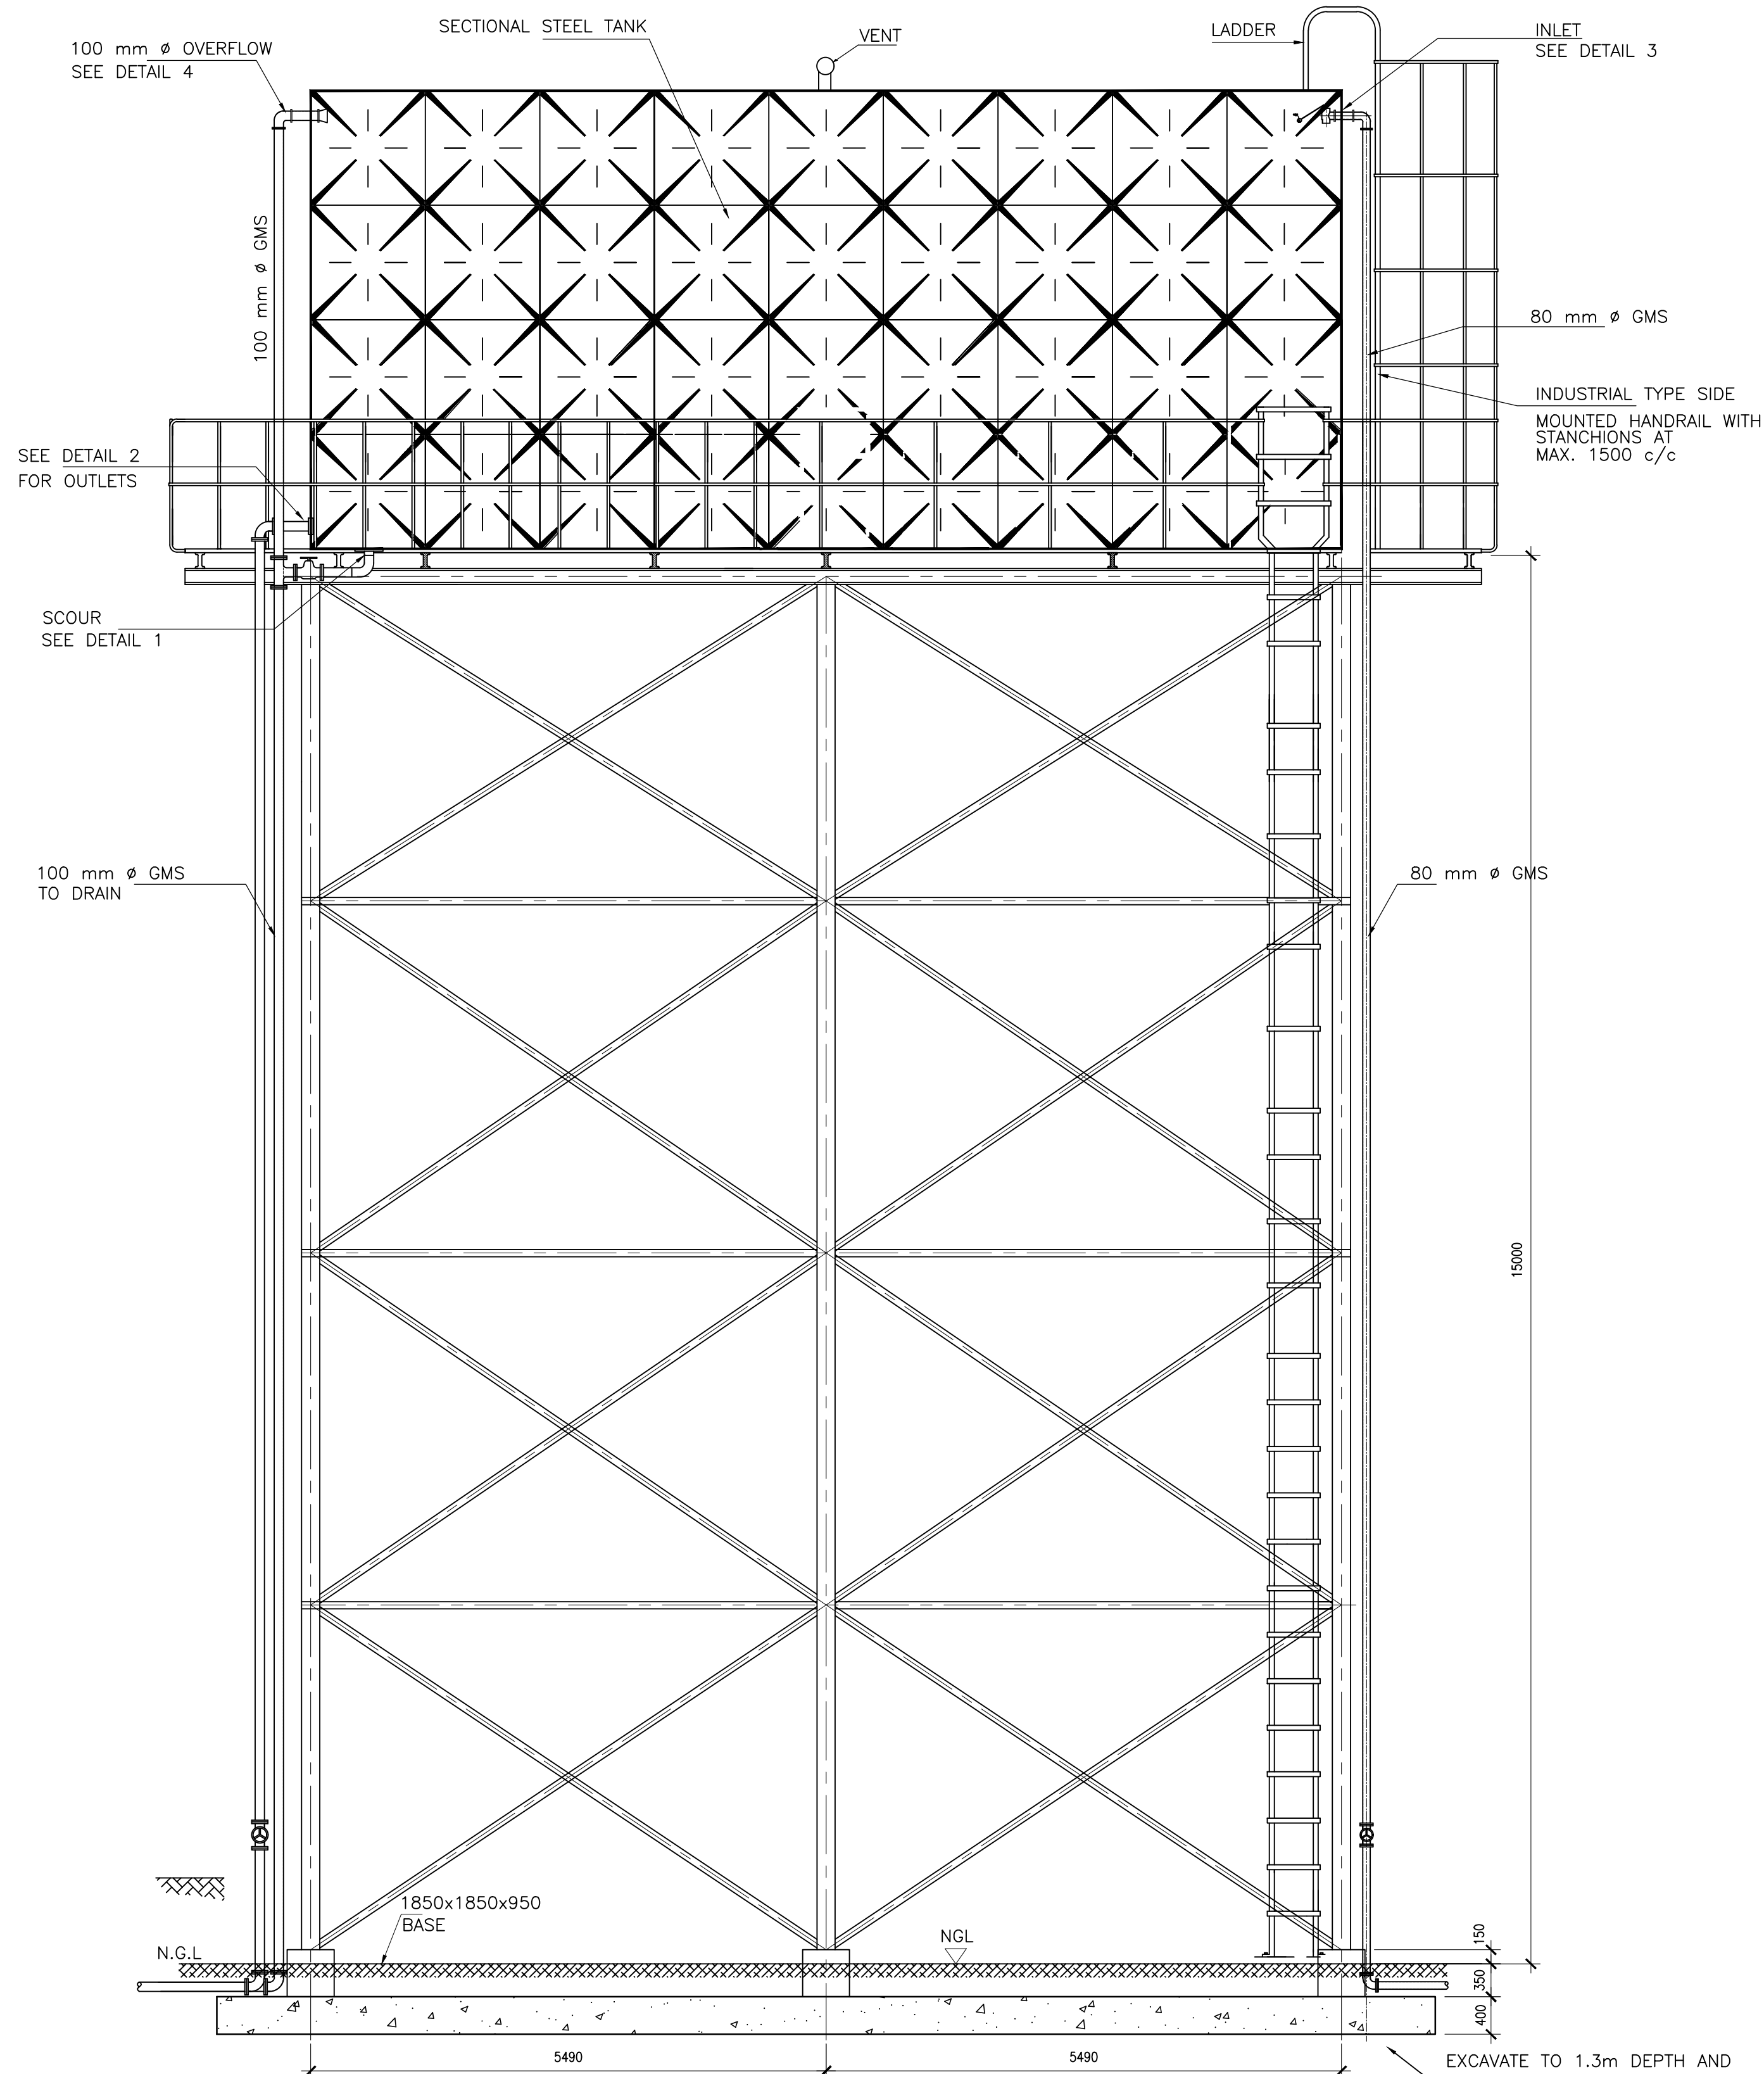

ELEVATION OF THE 300m3 RESERVOIR
SIZE : 10.98 x 6.1 x 4.88
Scale 1:50

GENERAL NOTES:

1. THESE NOTES ARE SUPPLEMENTED BY AND SHALL BE READ IN CONJUNCTION WITH THE CONTRACT SPECIFICATIONS.
2. THIS DRAWING SHOULD BE READ IN CONJUNCTION WITH ALL THE RELEVANT ENGINEERING AND ARCHITECTURAL DRAWINGS.
3. DRAWING MUST BE CHECKED FOR ANY ERRORS, OMISSIONS AND AMBIGUITIES AND REFERRED TO THE ENGINEER FOR CLARIFICATION PRIOR TO COMMENCING CONSTRUCTION.
4. ALL DIMENSIONS ARE IN MILLIMETRES.
5. ALL LEVELS ARE IN METRES.
6. FIGURED DIMENSIONS TO BE USED IN PREFERENCE TO SCALING.

ASSOCIATED DRAWINGS	

B	MAR. '22	GC	ISSUED FOR STAGE 3 COORDINATION AND MEASUREMENT	
REVISION	DATE	INITIAL	COMMENT	

EMPLOYER:



SOUTHERN AFRICAN
DEVELOPMENT COMMUNITY

PROJECT:

**SADC STANDBY FORCE
REGIONAL LOGISTICS DEPOT
AT RASESA
BOTSWANA**

ENGINEER:



**Bothakga
Burrow**
Engineering Solutions Today, For Tomorrow

Unit No. 24 Kgale Mews, Plot 115, Millennium Office Park, Gaborone
P.O. Box 380 Gaborone, Botswana
Tel: +267 3951891, Fax: +267 3912954
email: bbb@bbba.co.bw

BUILDING:
300m3 PORTABLE WATER TANK

DRAWING TITLE:
ELEVATED WATER TANK ELEVATION

DESIGNED	L.M.	DRAWN	GN
DATE	JULY 2021	DATE	JULY 2021
CHECKED	L.M.		
DATE	JULY 2021	SCALE	AS SHOWN

DRAWING No.	REV
BL 813/26/S02	B