



ROOF LAYOUT
SCALE 1 : 100

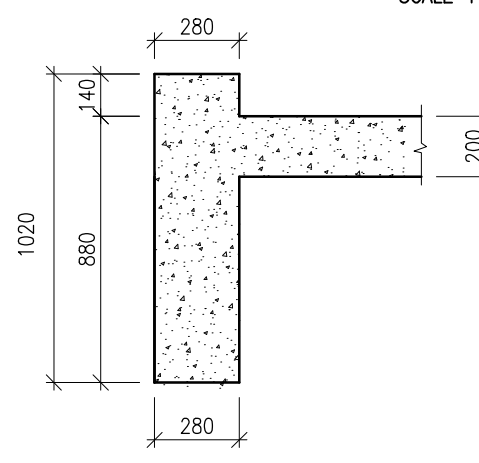

SECTION C - C
SCALE 1 : 25

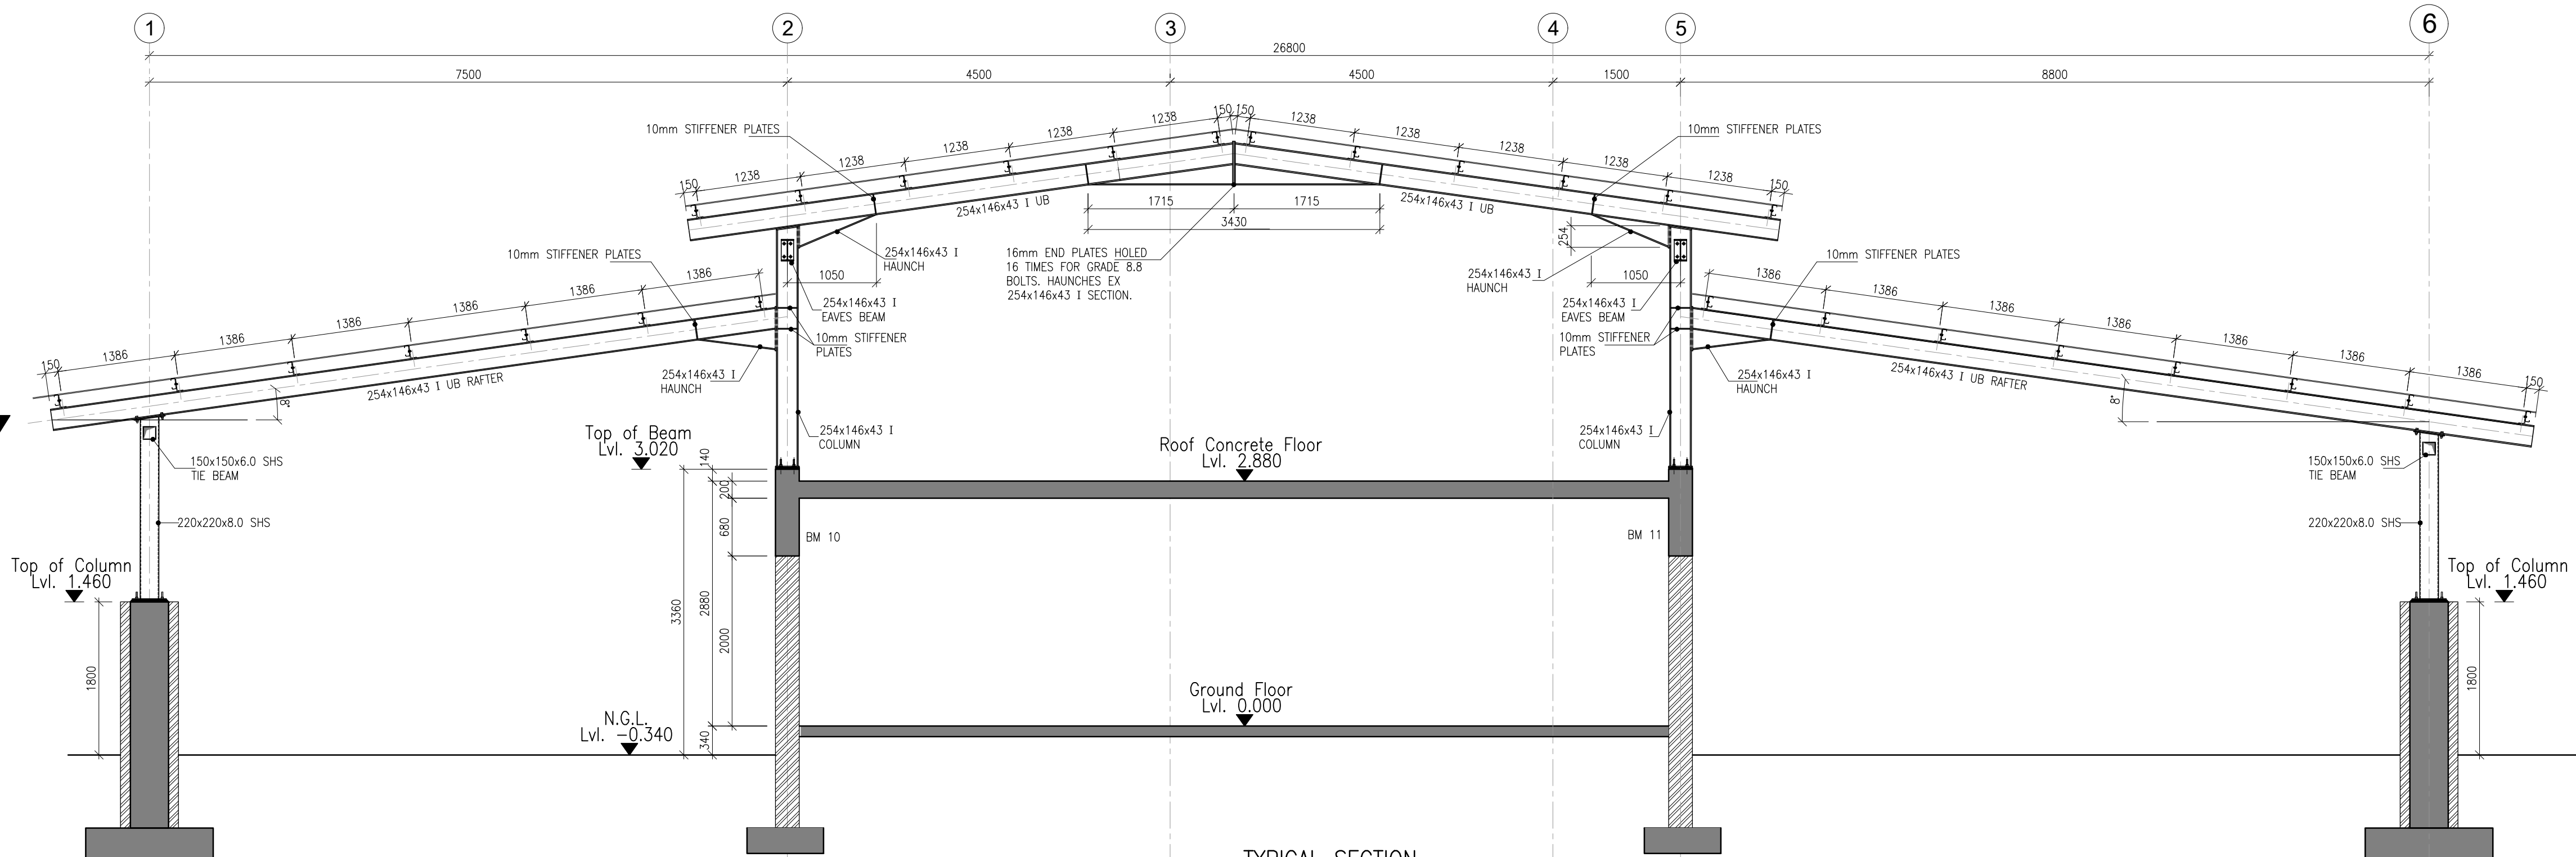

TYPICAL SECTION
SCALE 1 : 50

DRAWING No.	REV
-------------	-----